



(13) 通り軸組図 縮尺=1:200

神紀を9間り 壁はW15D×19

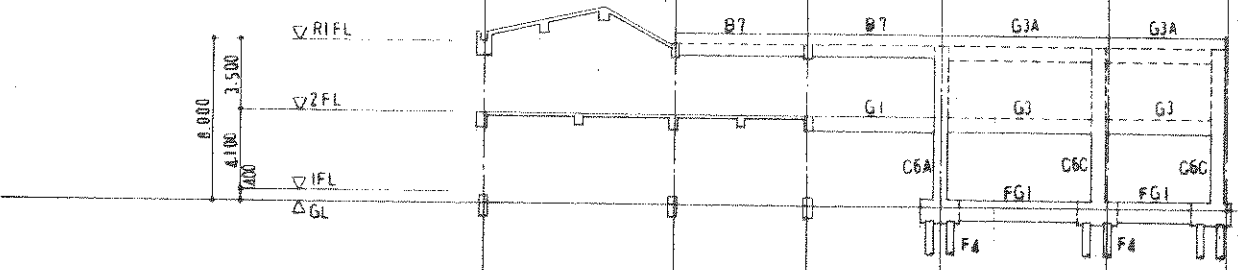


(14) 通り軸組図 縮尺=1:200

神紀を9間り 壁はW15D×19

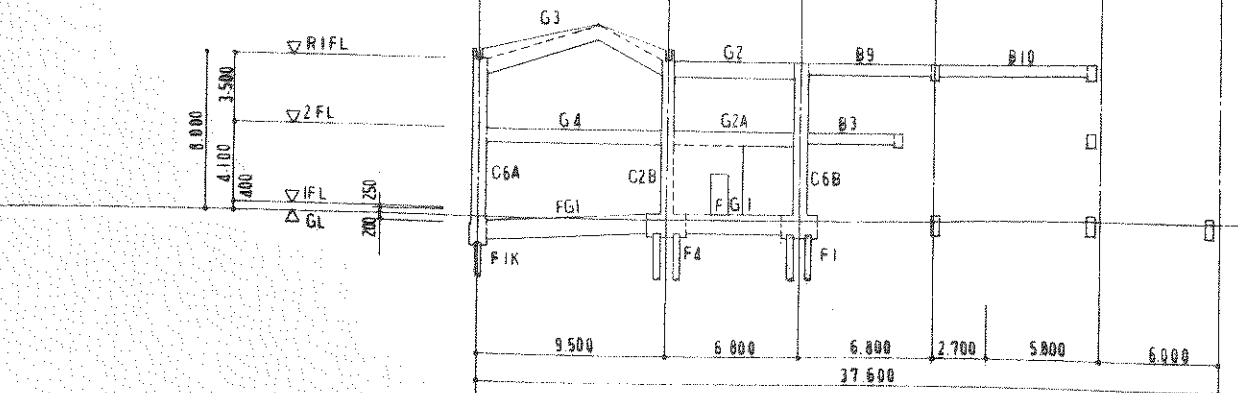


(15) 通り軸組図 縮尺=1:200

神紀を9間り 壁はW15D×19

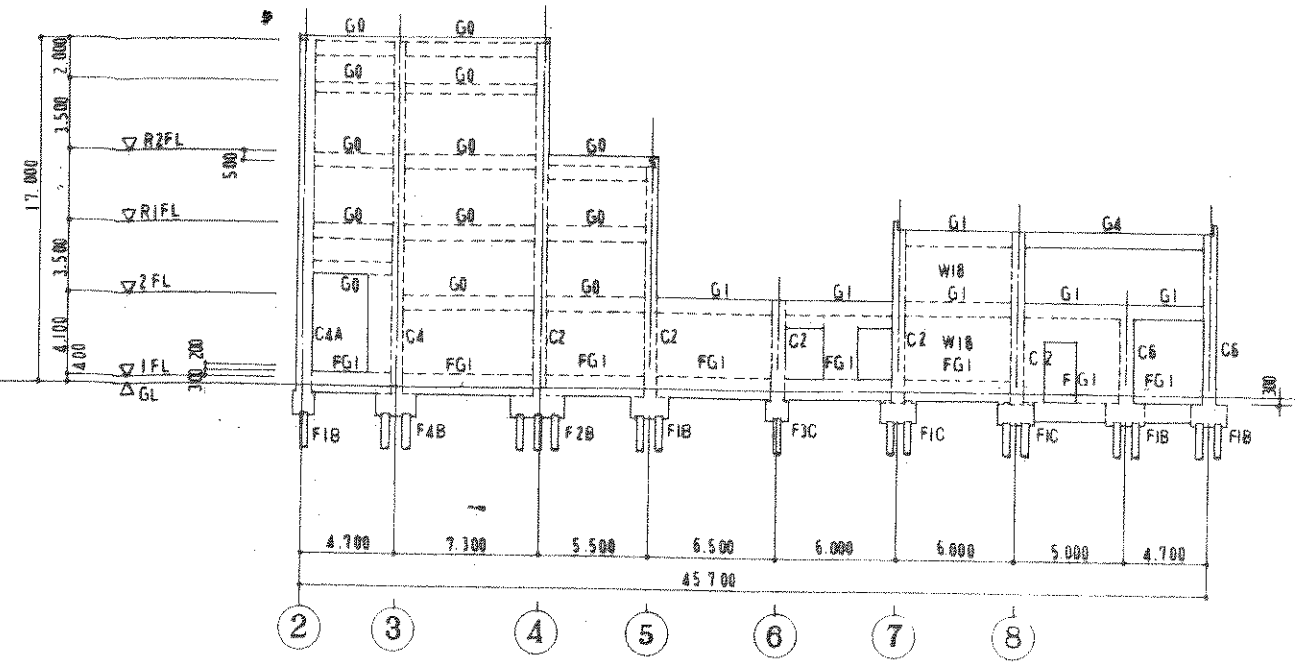

(M) 通り軸組図 縮尺=1:200

神紀を9間り 壁はW15D×19

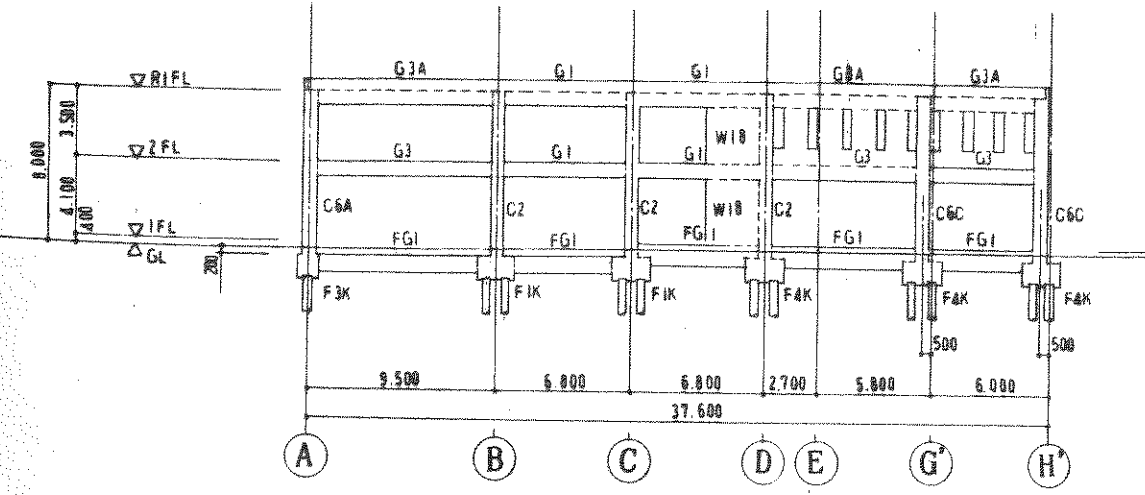

(16) 通り軸組図 縮尺=1:200